




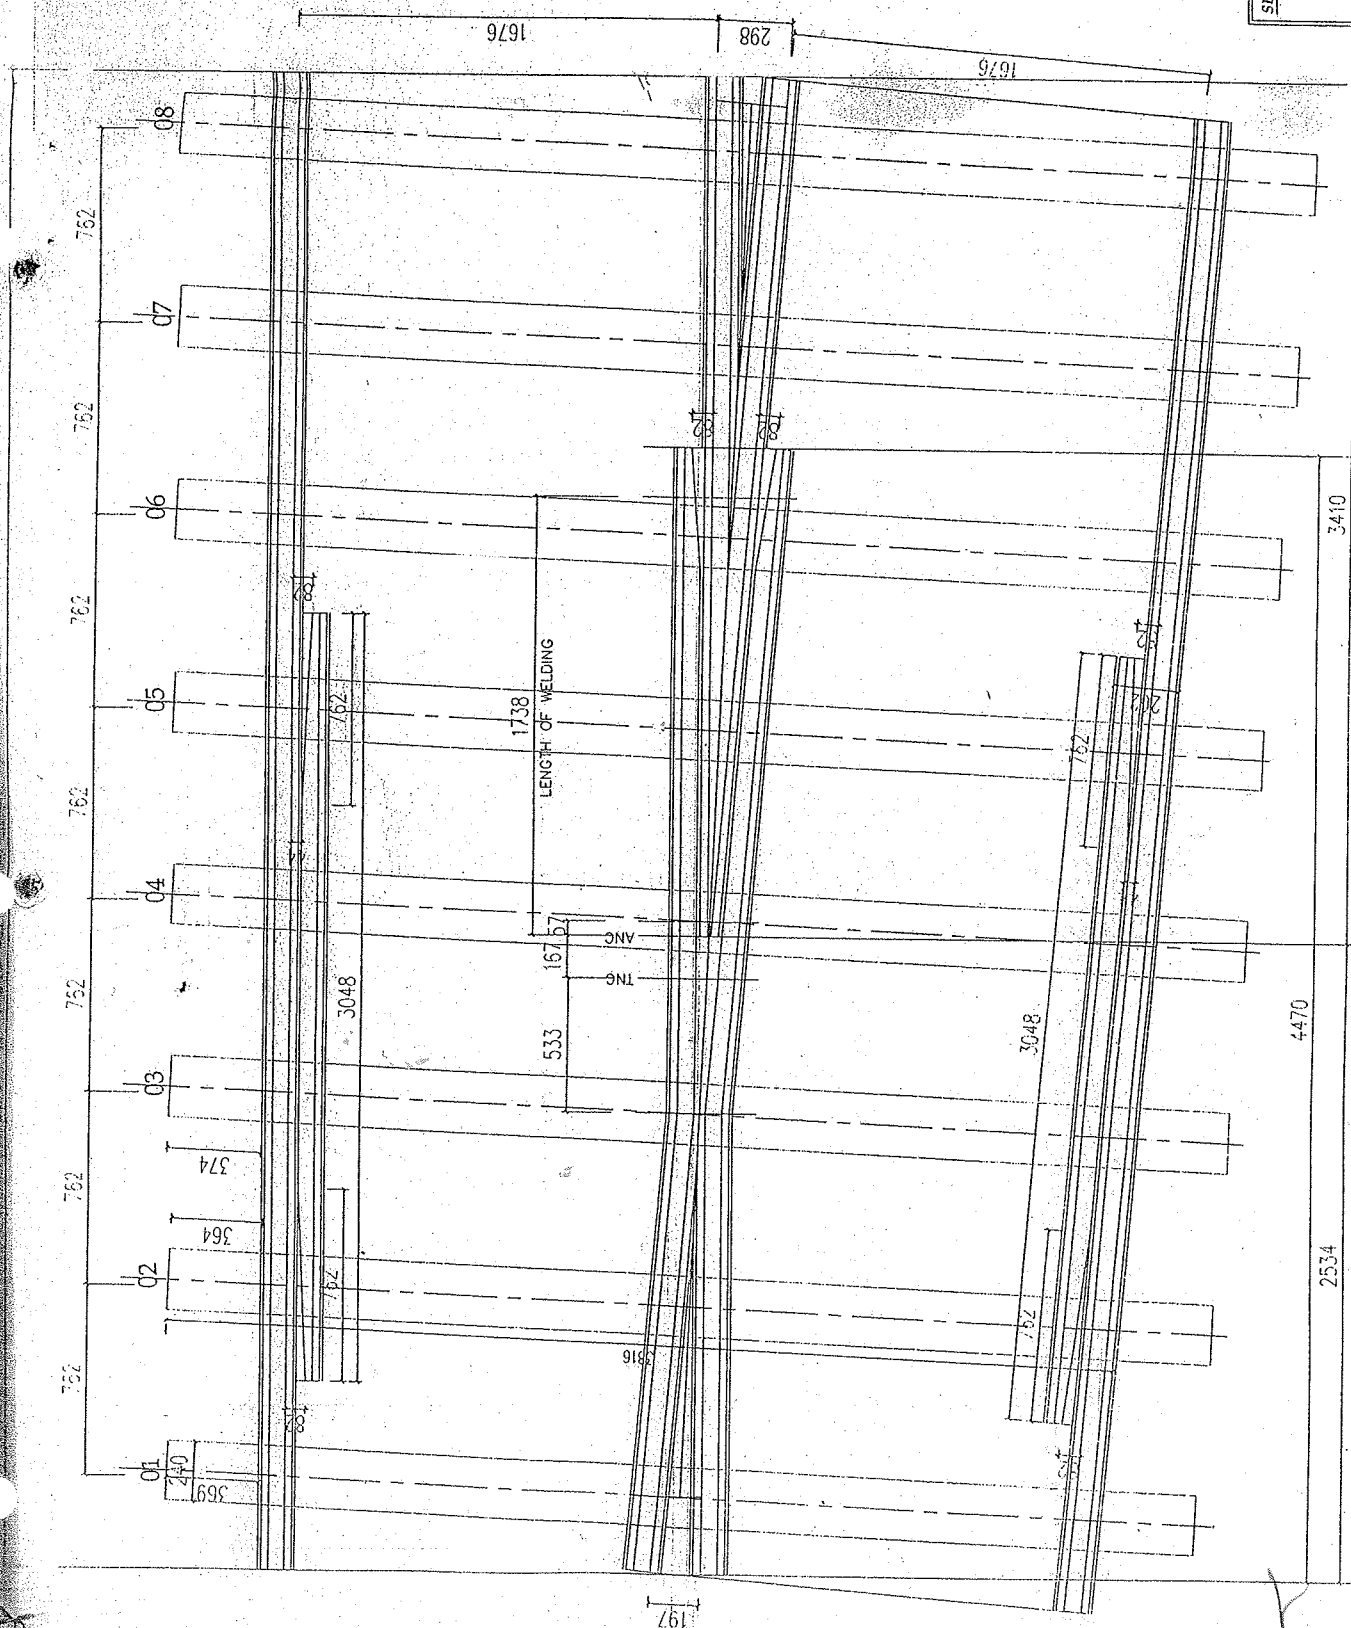

	DWG	
	1 IN 12 CROSS OVER	
	(90Lbs RAIL SECTION 12mm	
	INSULATOR)	
	APPROVED BY:	CHEF ENGINEER
	SCALE: Not to scale	

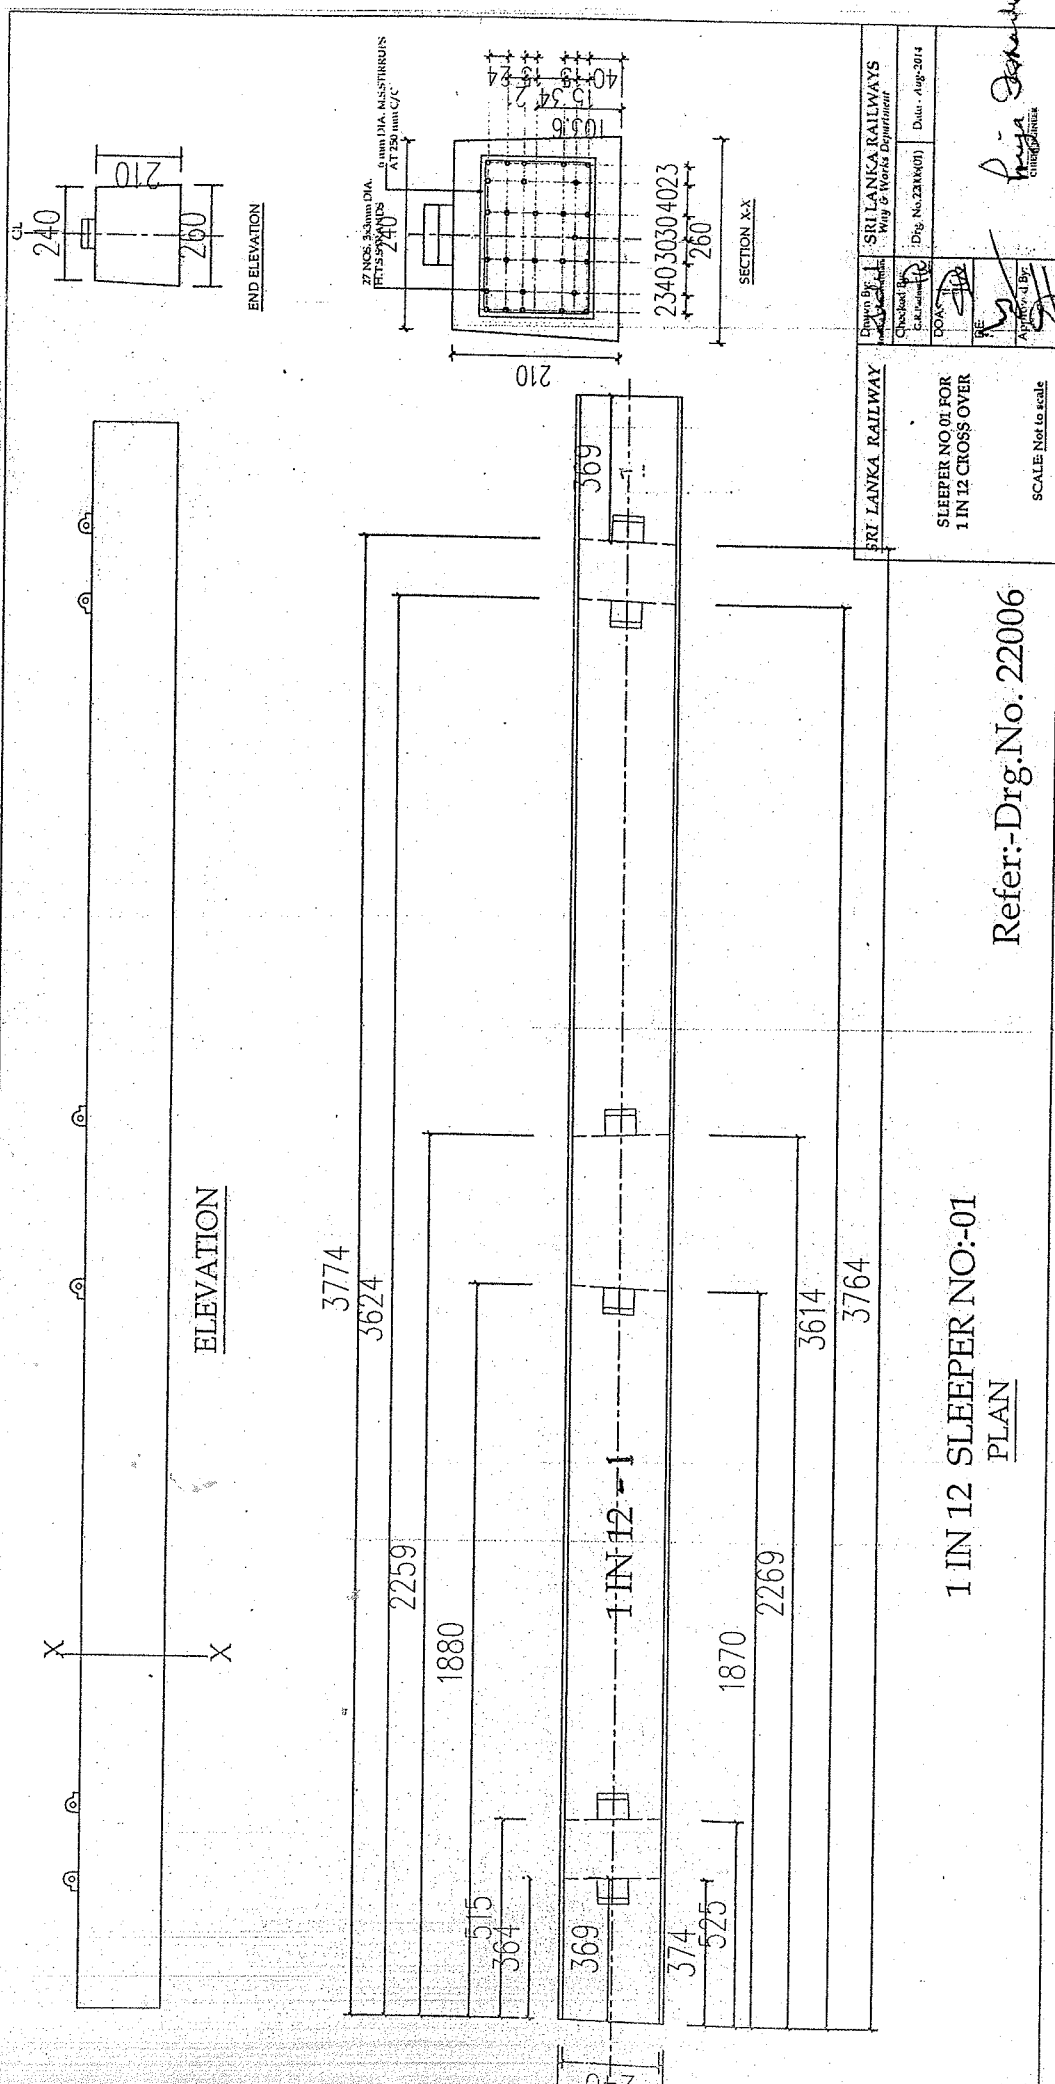

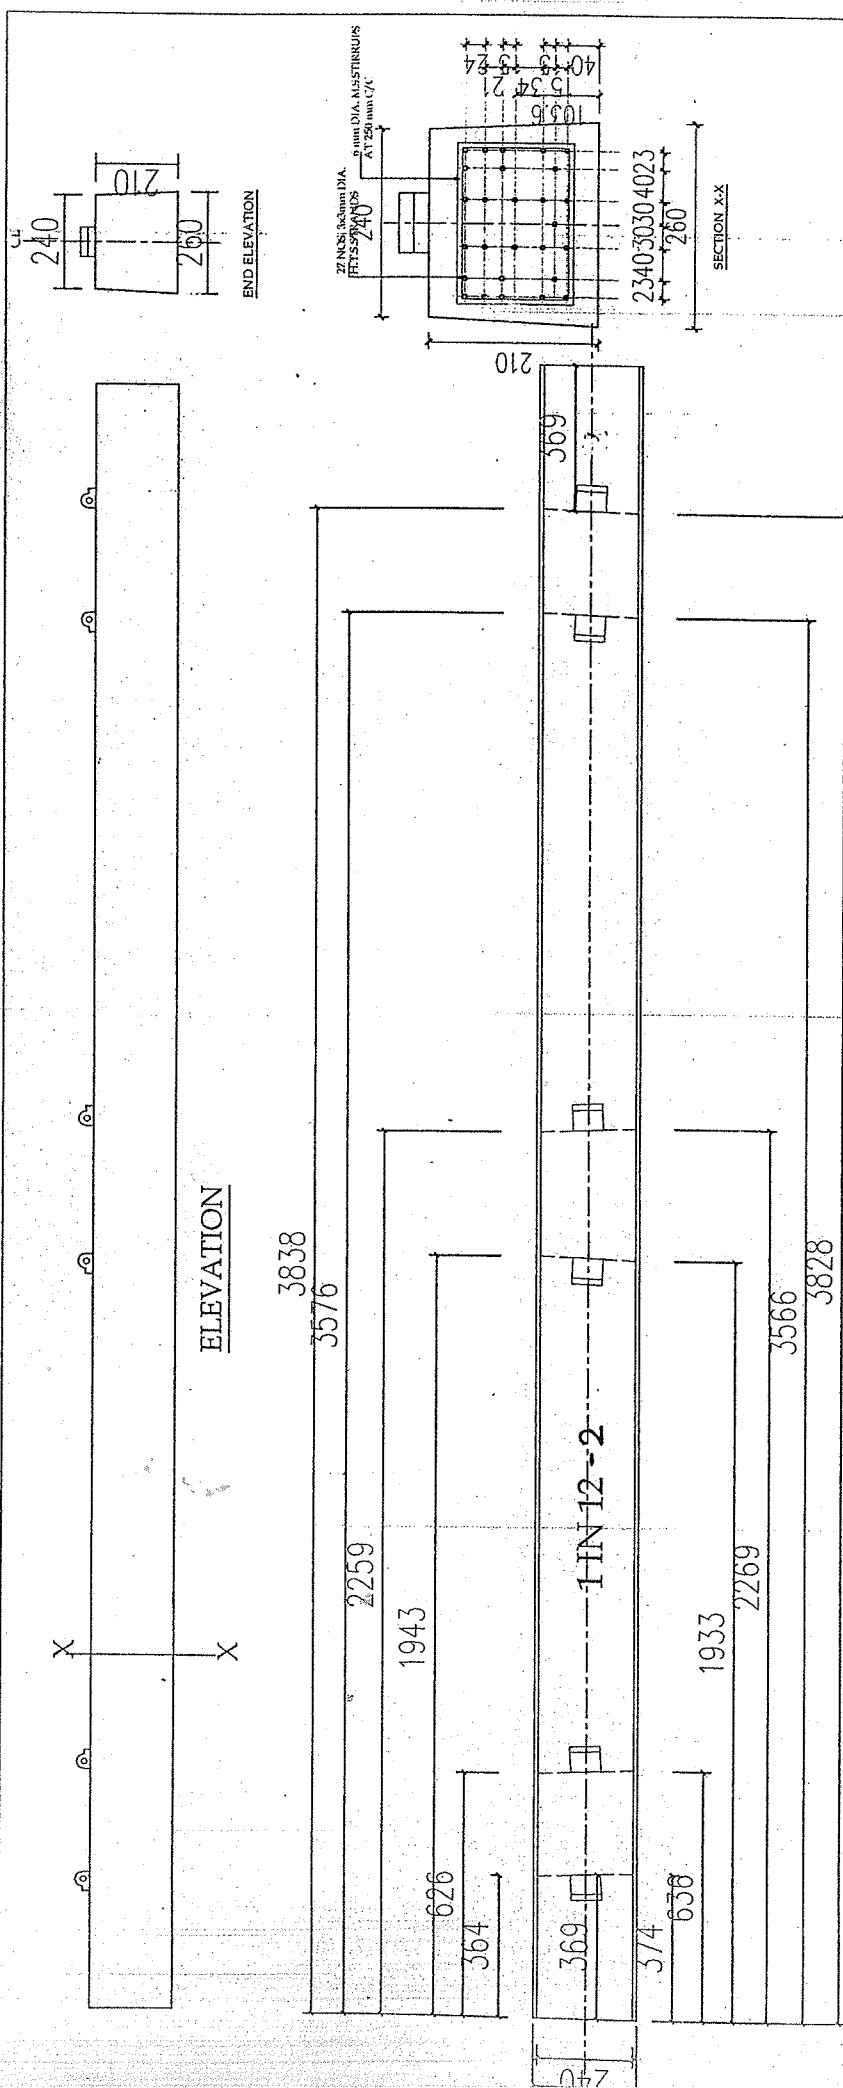


SRI LANKA RAILWAYS Way & Works Department	
Date: Aug-2014	
Drg. No: 22006/02	
SRI LANKA RAILWAYS Way & Works Department	
SLEEPER NO 02 FOR 1 IN 12 CROSS OVER	
SCALE: Not to scale	

Refer:-Drg.No. 22006

1 IN 12 SLEEPER NO:02

PLAN



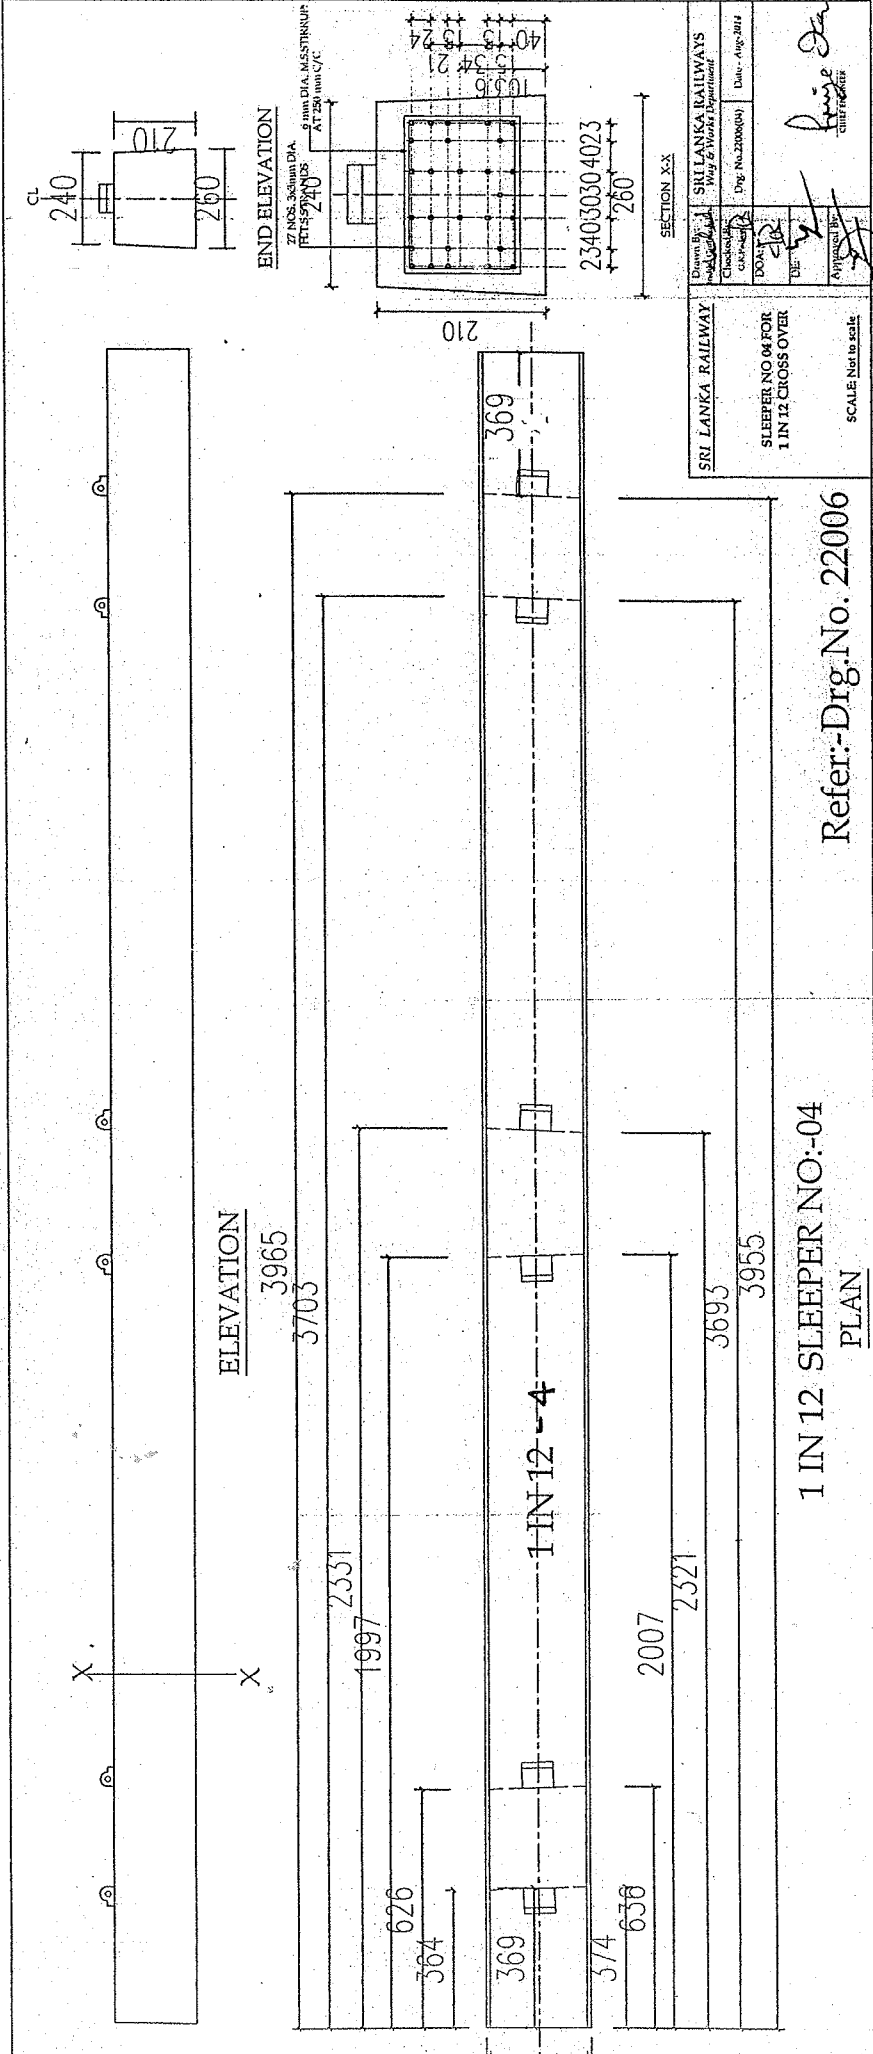

Refer:-Drg.No.22006

1 IN 12 SLEEPER NO:-04
PLAN

2 9



